

maten in mm; schaal 1:4


Copyright © 2022 Polytech.nl

**Betreff:** Plat dak  
**Prefab Keralilit dakrand**

Polytech Kunststoffen BV Nijverheidslaan 56 9581 EK Musselkanaal T: +31 (0)599-417 444 F: +31 (0)599-417 170 www.polytech.nl info@polytech.nl



**Polytech**  
dakgoten & dakranden

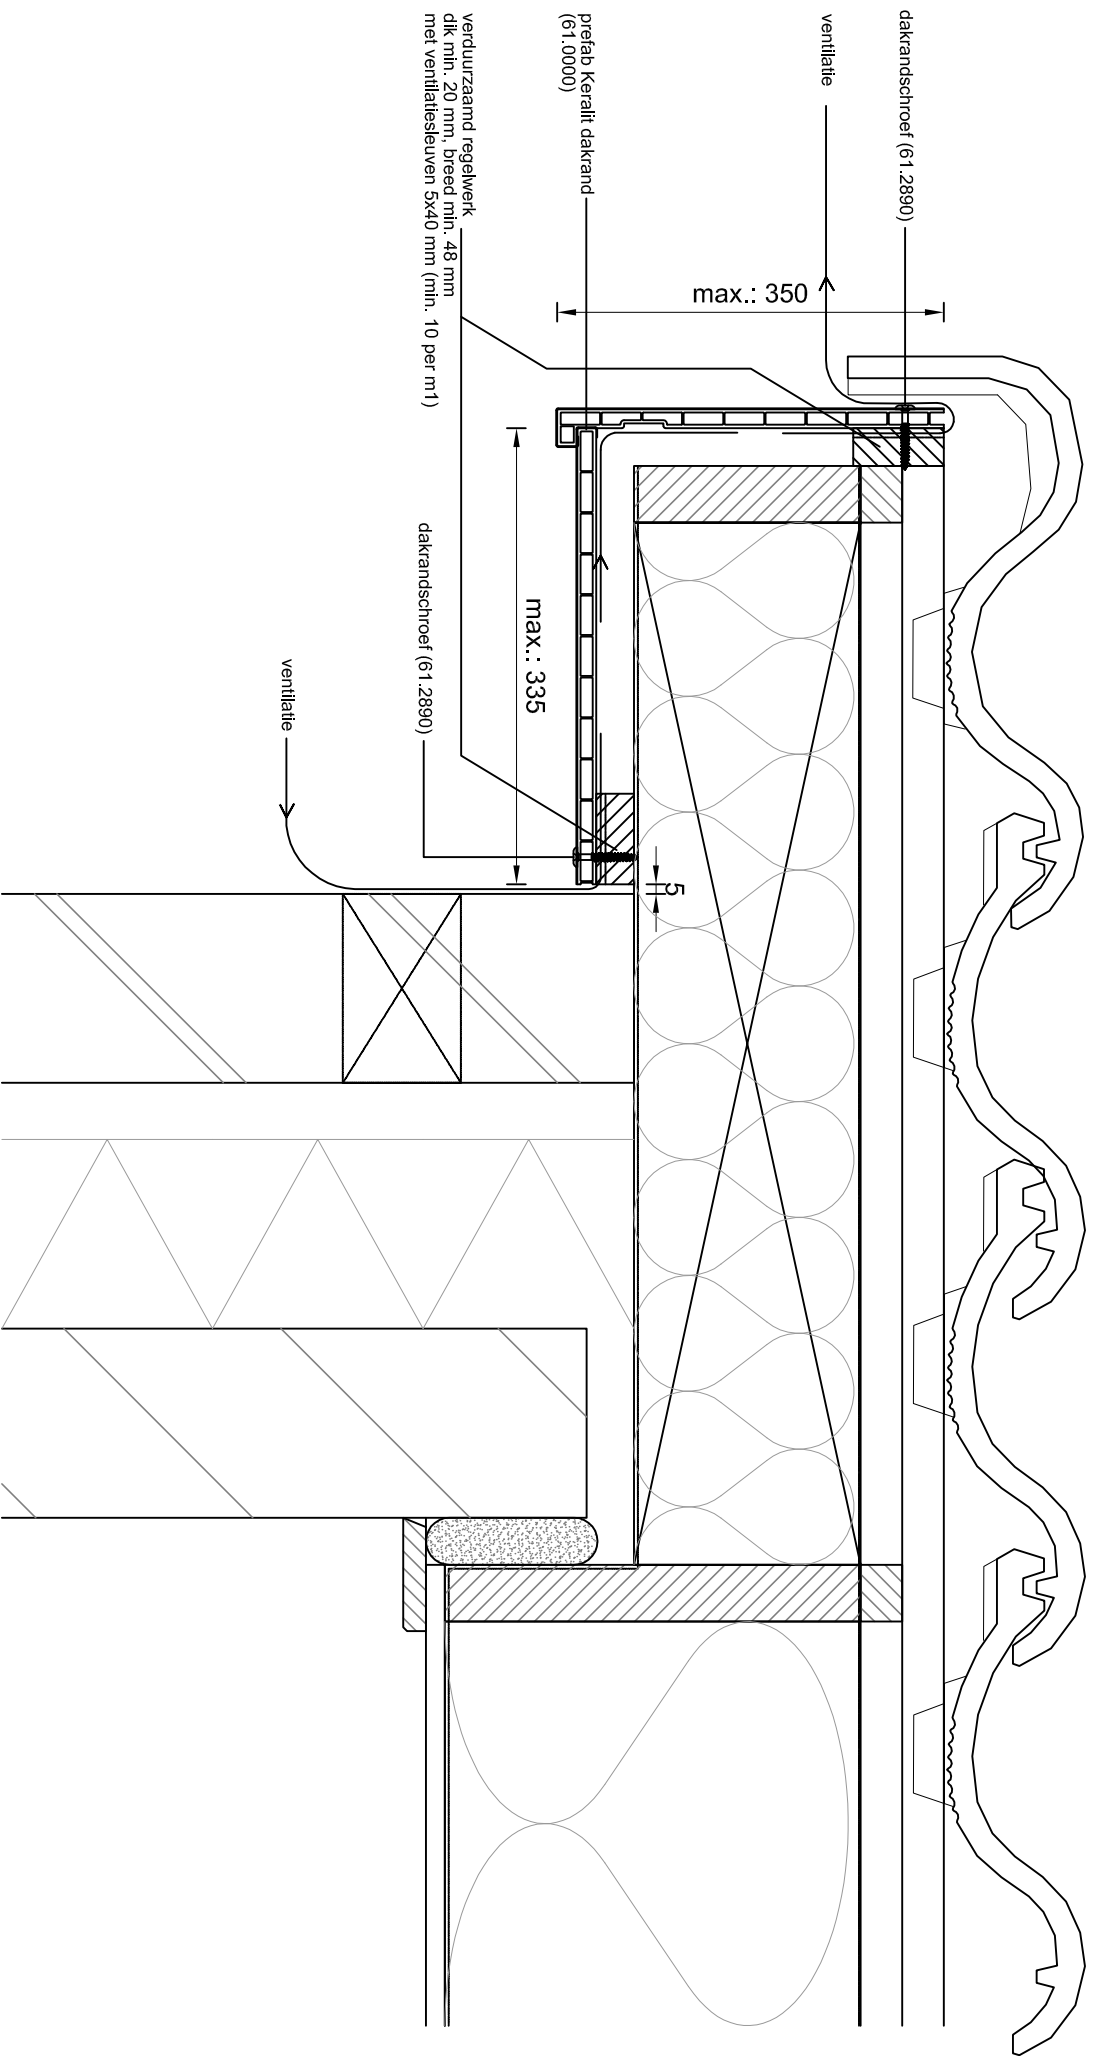

maten in mm; schaal 1:4

Copyright © 2022 Polytech.nl

**Betreft: Puntgevel**  
**Prefab Keralit dakrand**

Polytech Kunststoffen BV Nijverheidslaan 56 9581 EK Musselkanaal T: +31 (0)599-417 444 F: +31 (0)599-417 170 [www.polytech.nl](http://www.polytech.nl) [info@polytech.nl](mailto:info@polytech.nl)



**Polytech**  
dakgoten & dakranden